

Infrastructure forms an undeniable element of a Government Institution. GDCWGAIJWEL was established in 2008 and has completed 12 academic years. The College campus is spread over an area of 5 acres.

Class & Laboratories: 24 classrooms for conventional teaching and 11 laboratories for Sciences and 4 rooms are available for Computer Lab. One virtual classroom, ICT enabled teaching.

Computers and other equipment: The institution has 20 computers with internet connectivity with a bandwidth of 20 MBPS. We have 03 Scanner cum printers, 05 printers and one color printer. One LCD projector in the digital classroom and one power inverter is available in the administrative office.

Surveillance: The College building is under the surveillance of 08 CCTV Cameras, located in different areas like the College entrance, Biometric attendance area, Office, Examination Branch, Library, Classrooms, and Corridors.

Library: The library is the heart of college, library accommodates large number of students and is partially automated with SOUL 2.0 Software of UGC INFLIBNET.

Hostel: The college students belonging to remote areas are permitted to stay in the Hostel which is being managed by BC, SC Department with 250 inmates who are under round-the-clock surveillance. Health Centre and Canteen facility are also available.



GOVERNMENT DEGREE COLLEGE FOR WOMEN GAJWEL - ENTRANCE GATE



GOVERNMENT DEGREE COLLEGE FOR WOMEN GAJWEL – AUDITORIUM VIEW



GOVERNMENT DEGREE COLLEGE FOR WOMEN GAJWEL – ADMINISTRATIVE BLOCK




GOVERNMENT DEGREE COLLEGE FOR WOMEN GAJWEL – LABS AND CLASS ROOMS VIEW



GOVERNMENT DEGREE COLLEGE FOR WOMEN GAJWEL – HOSTEL VIEW



GOVERNMENT DEGREE COLLEGE FOR WOMEN GAJWEL – HOSTEL VIEW

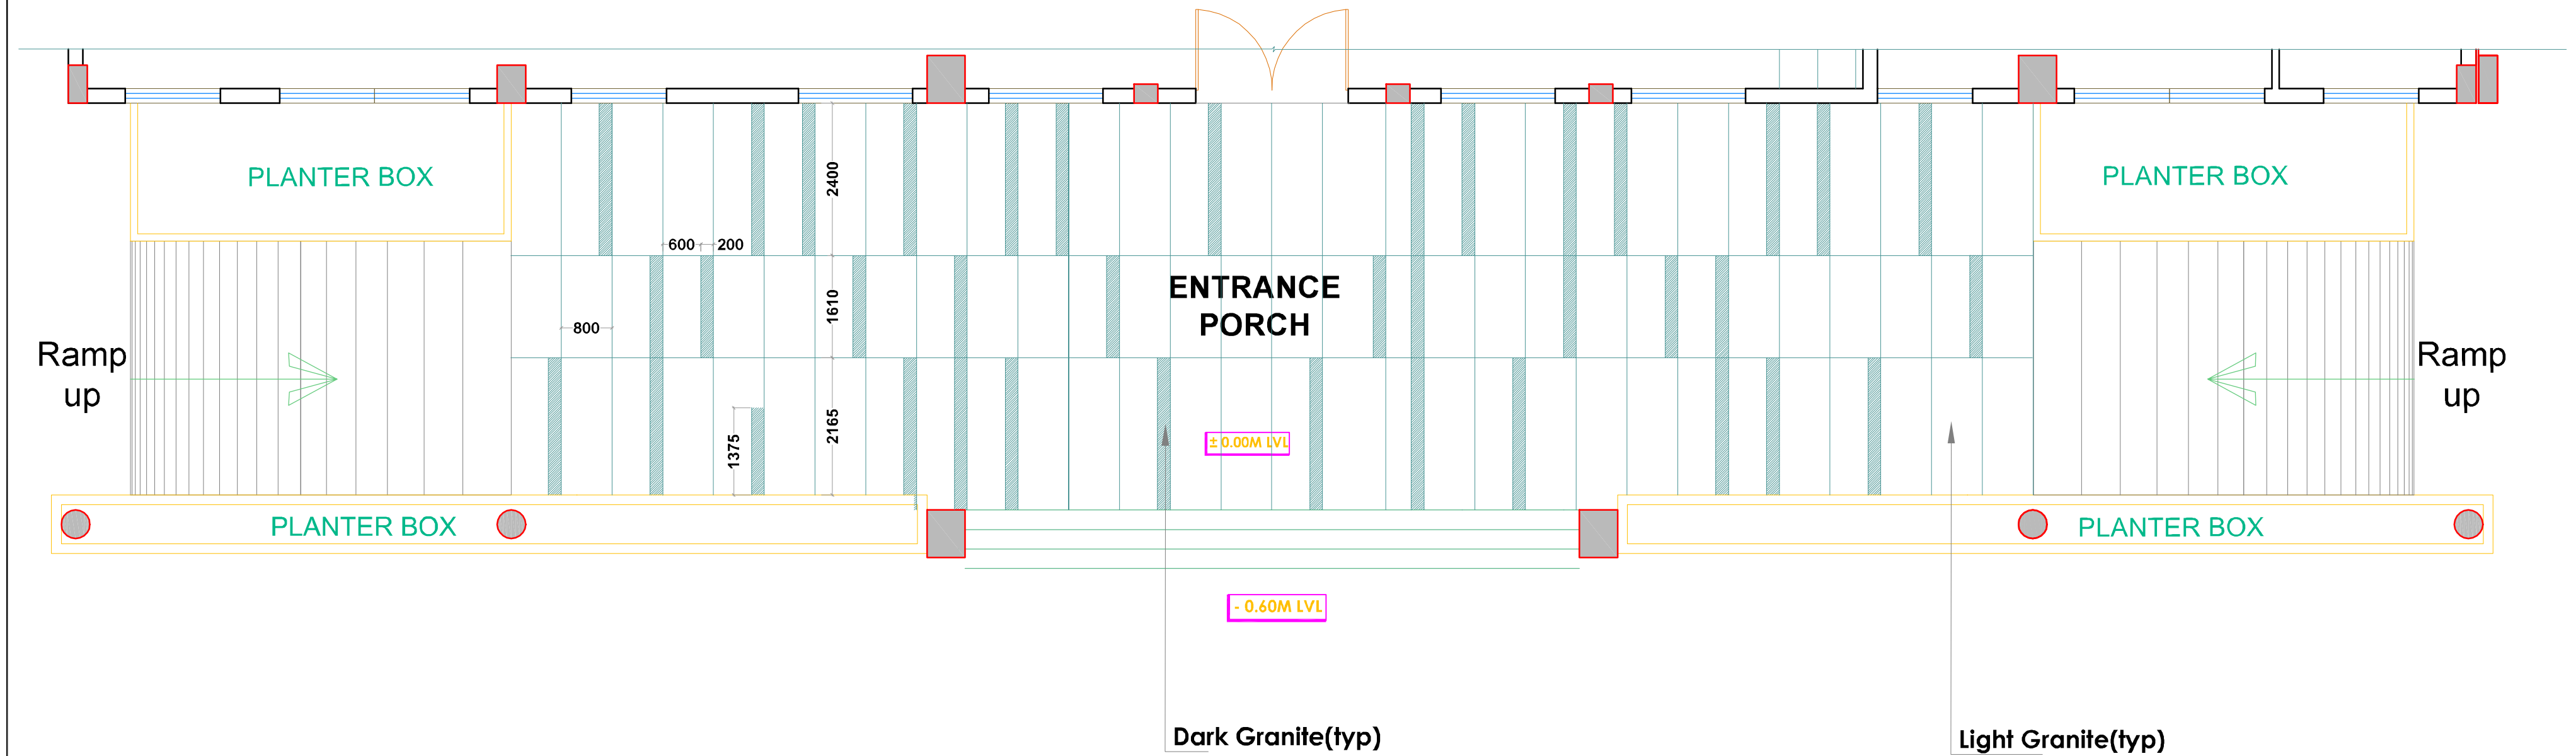

LEGEND:

GRANITE FLOORING


 
- Light Granite as per Selection
- Dark Granite as per Selection



NOTE:


SKIRTING MATCHING WITH FLOOR
TILE : 100mm HIGH.

R1	18.02.2017	MODIFIED FLOORING PATTERN WITH 600x600mm VITRIFIED TILES	
REV NO	DATE	DESCRIPTION	REMARKS
REVISIONS:			

GENERAL NOTES:

- THIS DRAWING SHALL NOT BE SCALED.
- ONLY WRITTEN DIMENSIONS SHALL BE FOLLOWED.
- IN CASE OF ANY DISCREPANCY BETWEEN STRUCTURAL, ARCHITECTURAL AND SERVICE DRAWINGS INFORM ARCHITECTURAL CONSULTANT PRIOR TO START OF THE WORK.
- THIS DRAWING SHALL SUPERCEDE ITS PREVIOUS REVISIONS.
- ALL WALLS ARE 230MM THK. BRICK WALLS, FINISHED WITH CEMENT PLASTER.
- A DROP FOR TOILETS FROM FINISHED FLOOR LEVEL OF CORRESPONDING ROOM SHALL BE PROVIDED INDICATED AS 
- ALL DIMENSIONS ARE IN MM
- ALL LEVELS ARE IN METERS INDICATED AS 
- FOR DETAILS REFER DWG NO. 550/TSEW/DG/GAJWEL/A-TYP

PROJECT: CONSTRUCTION OF GIRLS EDUCATIONAL HUB AT GAJWEL,MEDAK DIST.		ARCHITECTS :  matrix consultants ARCHITECTURE - PLANNING Plot No.1179/B, Road No.56, Jubilee Hills, Hyderabad - 500033. Ph : 23540458, Fax/Tel: 23540558			CLIENT : CHIEF ENGINEER ANDHRA PRADESH EDUCATION & WELFARE INFRASTRUCTURE DEVELOPMENT CORPORATION , HYDERABAD.	
COMPONENT : DEGREE COLLEGE	SCALE: 1:150 	DATE 18-02-2017	DEALT ROHINI	APPROVED DEVANAND	APPROVED BY :	
TITLE OF THE SHEET : ENTRANCE PORCH FLOORING LAYOUT	REV. NO. R1	THIS DRAWING IS THE PROPERTY OF MATRIX CONSULTANTS AND SHOULD NOT BE USED/REPRODUCED WITHOUT THEIR WRITTEN CONSENT. ANY MISUSE OF THE SAME IS LIABLE FOR LEGAL ACTION AS PER ARCHITECTS ACT 1972.				CHIEF ENGINEER A.P. MEDAK HYDERABAD
DRG.NO:						

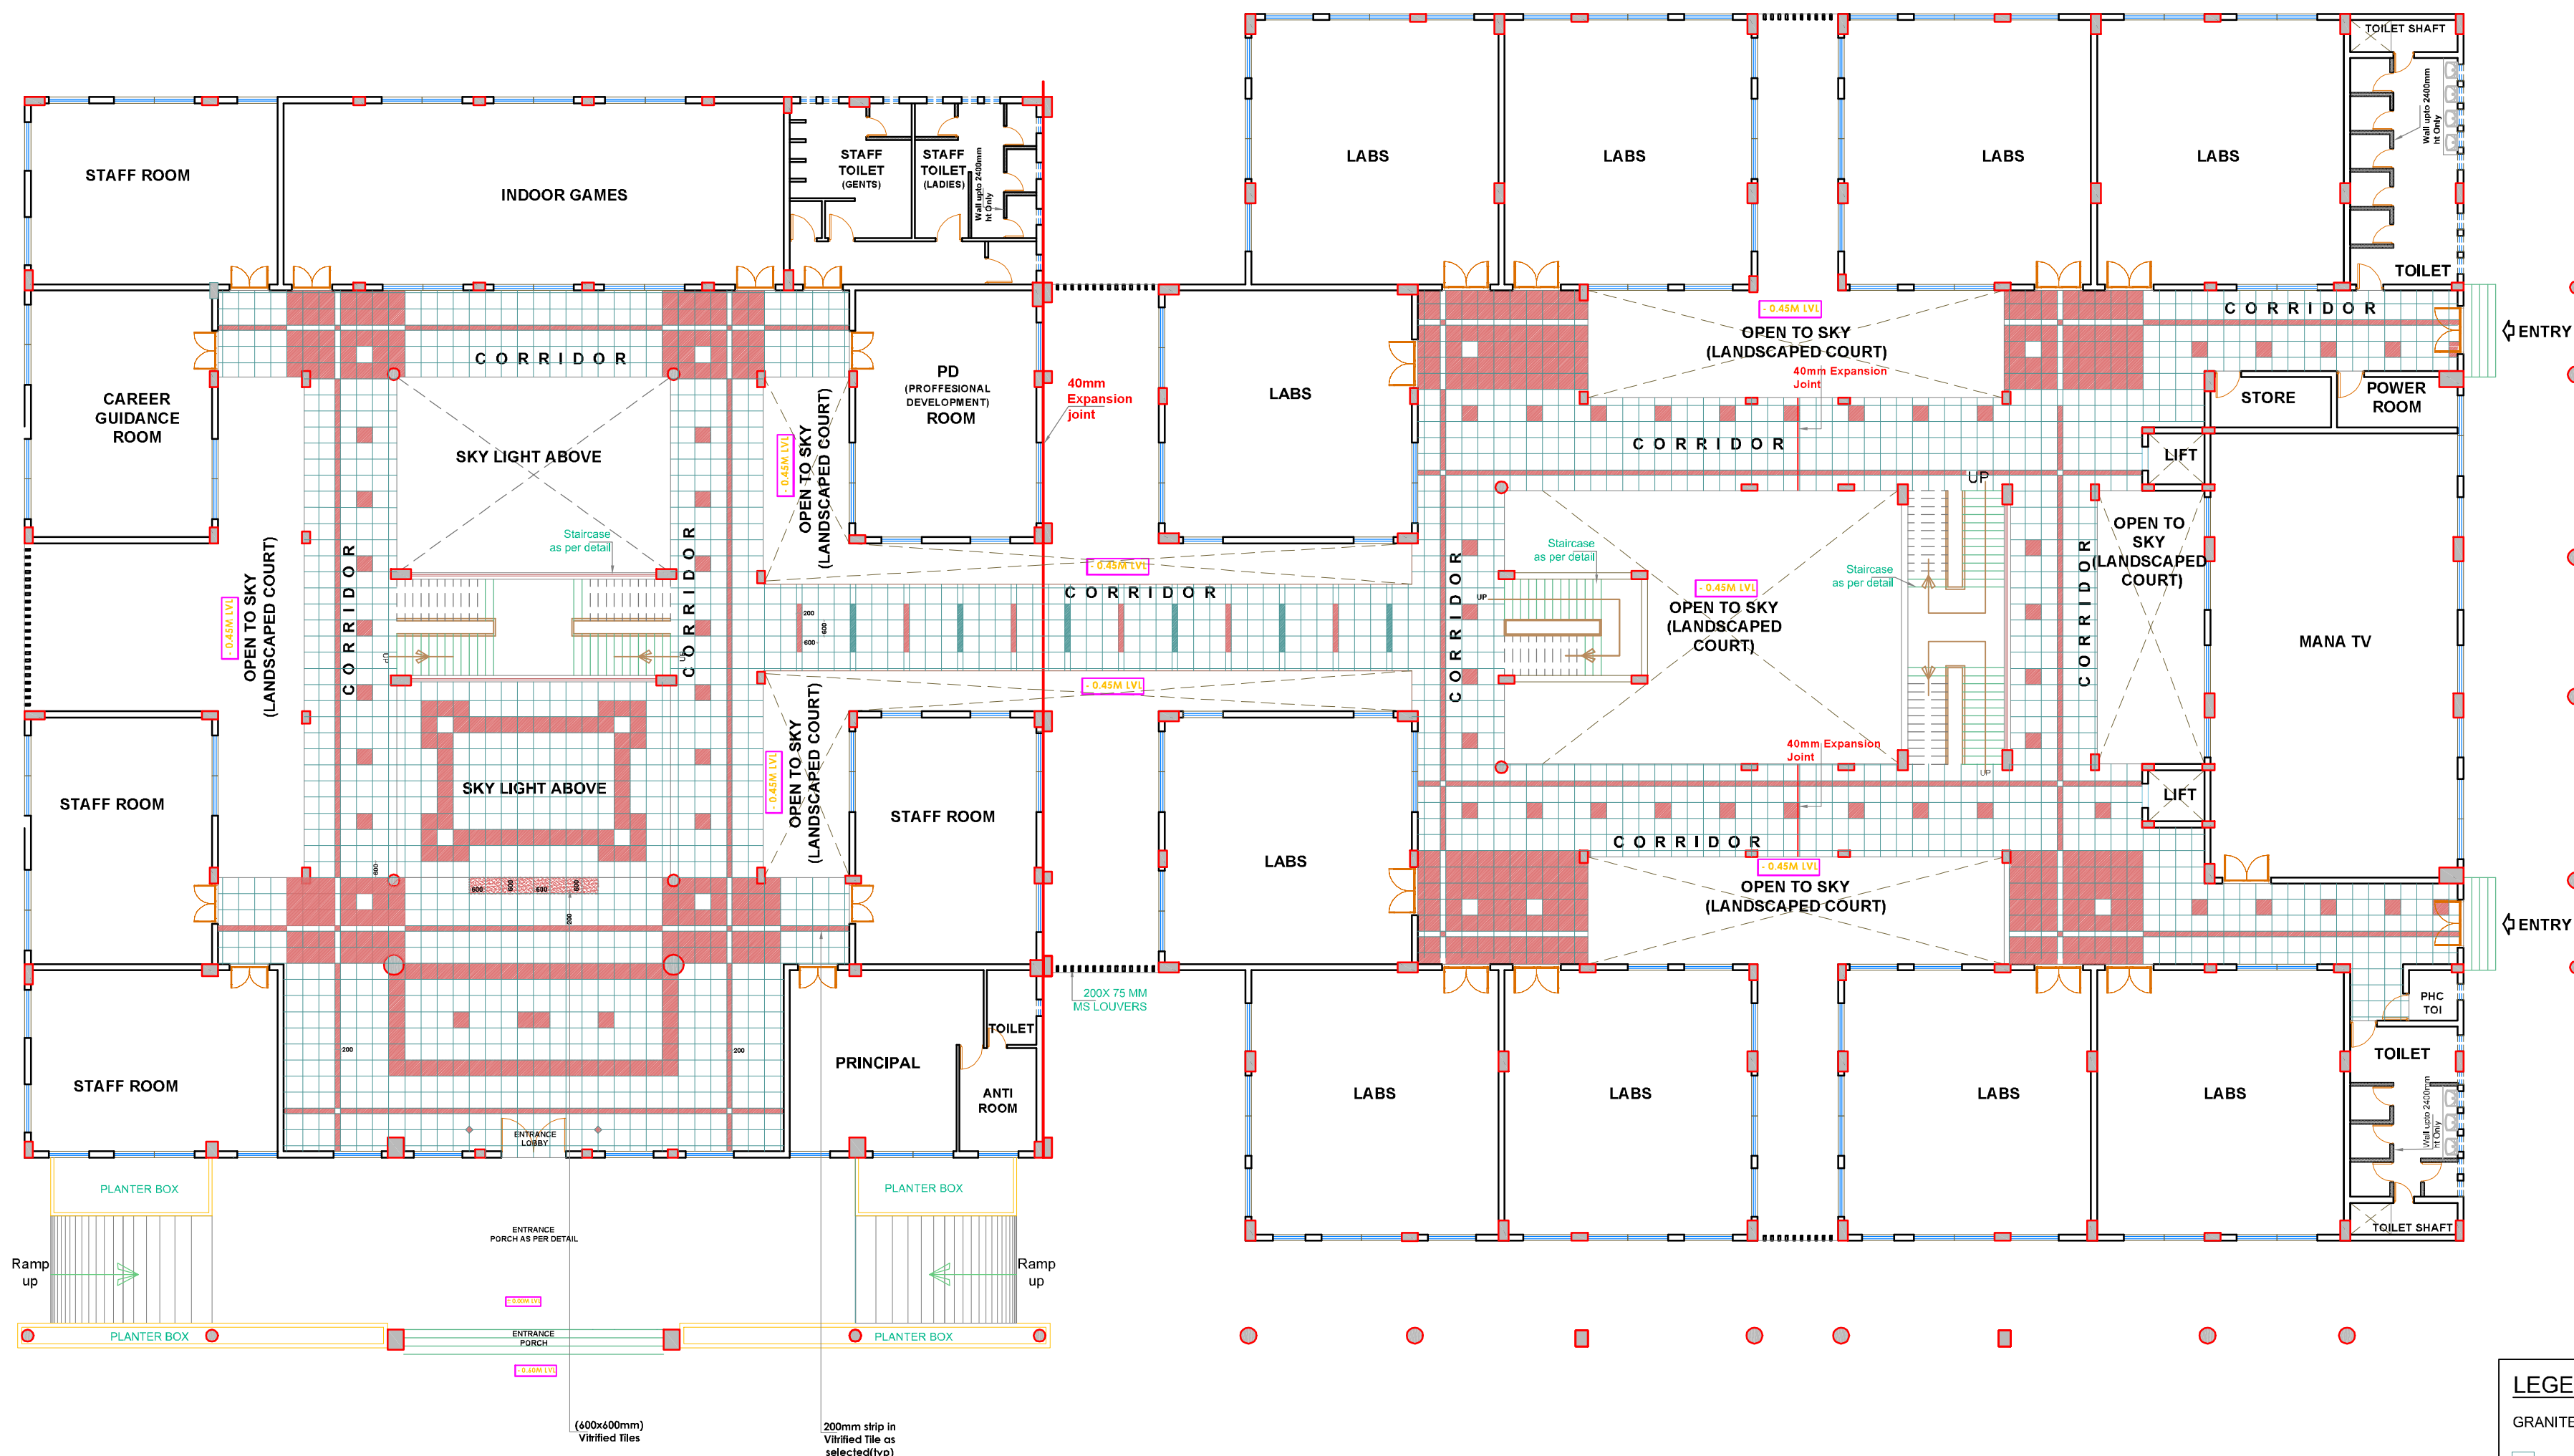

LEGEND:

GRANITE FLOORING

- As per Selection
- Koto Green (Johnson Marbonite)
- Terracotta (Johnson Marbonite)

NOTE:

SKIRTING MATCHING WITH FLOOR TILE : 100mm HIGH.

REV NO	DATE	DESCRIPTION	REMARKS
R1	18.02.2017	MODIFIED FLOORING PATTERN WITH 600x600mm VITRIFIED TILES	
REVISIONS:			

- GENERAL NOTES:**
- THIS DRAWING SHALL NOT BE SCALED.
 - ONLY WRITTEN DIMENSIONS SHALL BE FOLLOWED.
 - IN CASE OF ANY DISCREPANCY BETWEEN STRUCTURAL, ARCHITECTURAL AND SERVICE DRAWINGS INFORM ARCHITECTURAL CONSULTANT PRIOR TO START OF THE WORK.
 - THIS DRAWING SHALL SUPERCEDE ITS PREVIOUS REVISIONS.
 - ALL WALLS ARE 230MM THK. BRICK WALLS, FINISHED WITH CEMENT PLASTER.
 - A DROP FOR TOILETS FROM FINISHED FLOOR LEVEL OF CORRESPONDING ROOM SHALL BE PROVIDED INDICATED AS -
 - ALL DIMENSIONS ARE IN MM
 - ALL LEVELS ARE IN METERS INDICATED AS (e.g. -0.45M)
 - FOR DETAILS REFER DWG NO. 550/TSEW/DG/GAJWEL/A-TYP

PROJECT:
CONSTRUCTION OF GIRLS EDUCATIONAL HUB AT GAJWEL, MEDAK DIST.

COMPONENT :
DEGREE COLLEGE

TITLE OF THE SHEET :
GROUND FLOOR - FLOORING LAYOUT

DRG. NO.:

ARCHITECTS :
matrix consultants
ARCHITECTURE - PLANNING
Plot No.117/B, Road No.56, Jubilee Hills,
Hyderabad - 500033. Ph : 23540458, Fax/Tel: 23540558

SCALE: 1:150

DATE: 18-02-2017

DEALT: ROHINI



APPROVED: DEVANAND

REV. NO: R1

CLIENT :
CHIEF ENGINEER
ANDHRA PRADESH EDUCATION & WELFARE
INFRASTRUCTURE DEVELOPMENT CORPORATION,
HYDERABAD.

APPROVED BY :

CHIEF ENGINEER
A.P. INFRASTRUCTURE DEVELOPMENT CORPORATION

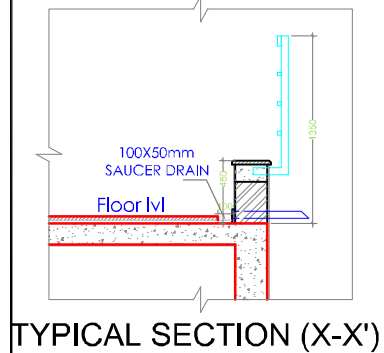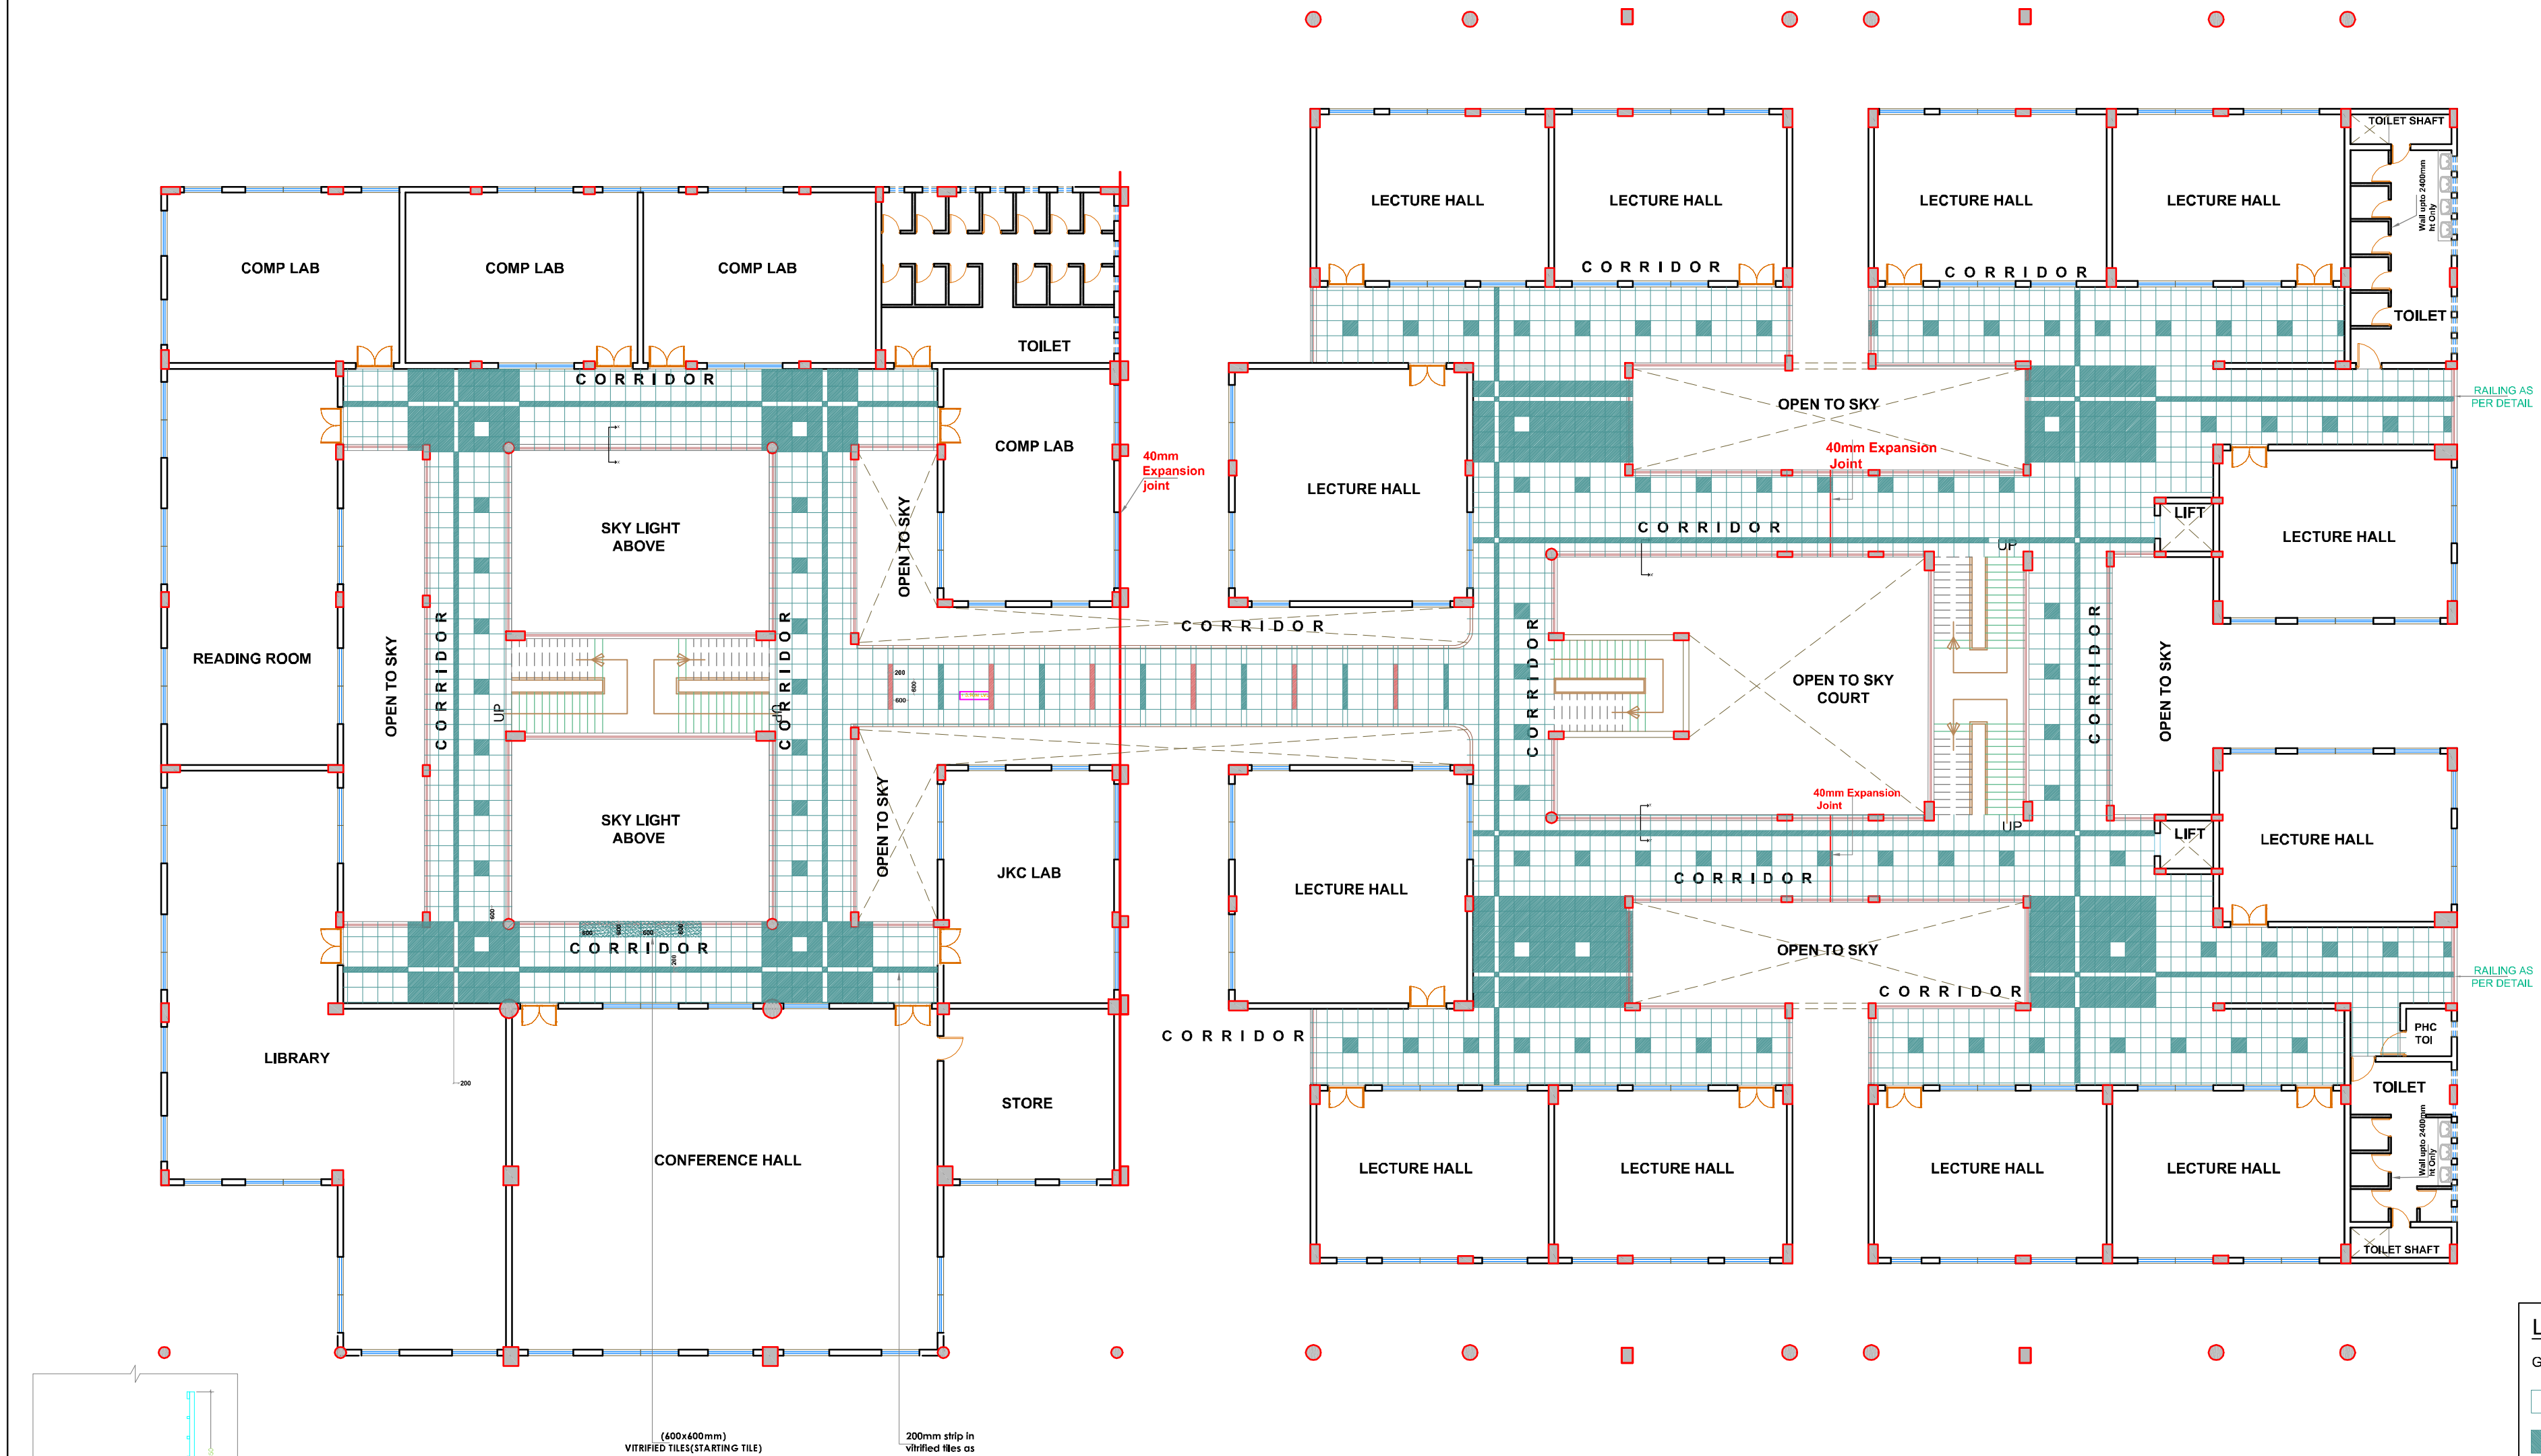

LEGEND:


GRANITE FLOORING

- As per Selection
- Koto Green (Johnson Marbonite)
- Terracotta (Johnson Marbonite)

NOTE:

SKIRTING MATCHING WITH FLOOR TILE : 100mm HIGH.

	</
--	--	----

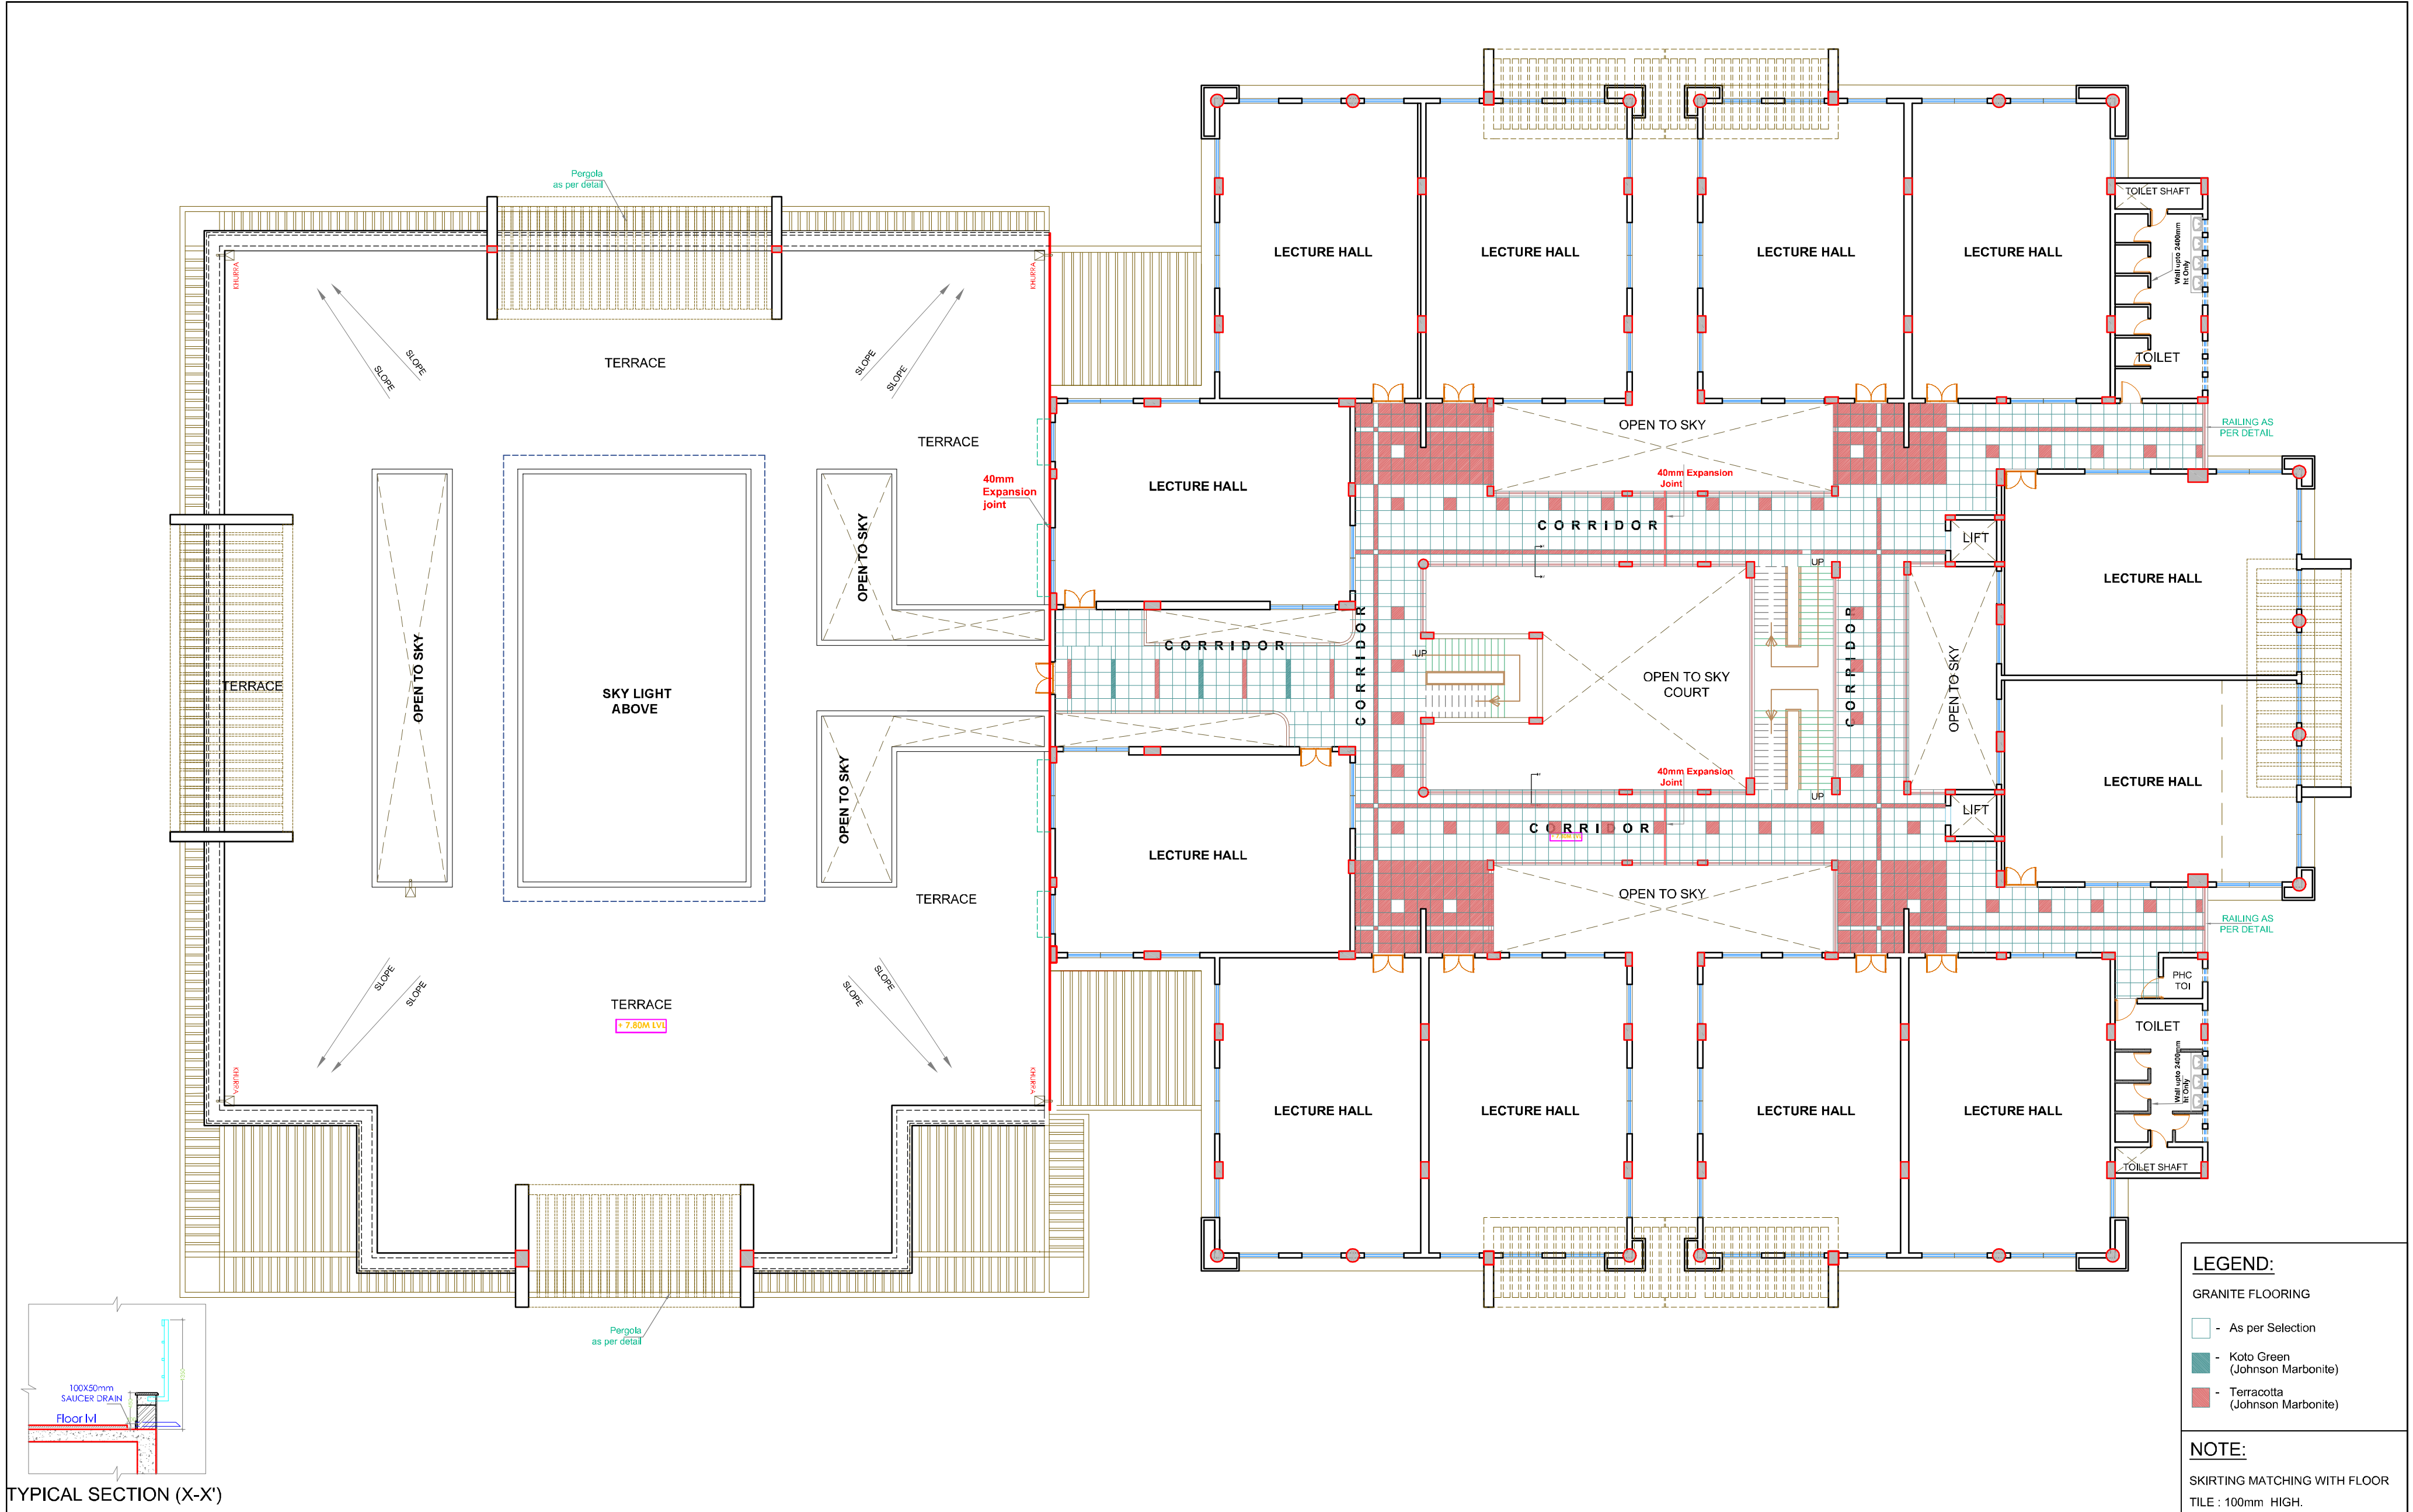

TYPICAL SECTION (X-X')

--	--	